





T.G. MILLER, P.C.
 ENGINEERS AND SURVEYORS
 605 WEST STATE STREET
 ITHACA, NEW YORK 14850
 WWW.TGMILLER.PC.COM
 607-272-6477

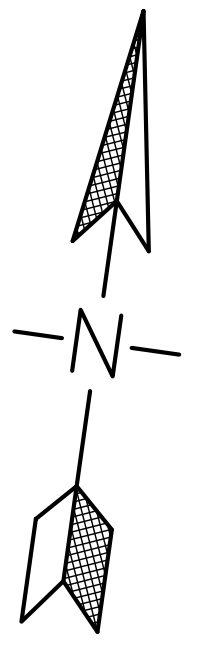

**2024 UTILITY AND SIDEWALK IMPROVEMENTS
 DART DRIVE, GRAHAM ROAD, AND GRAHAM ROAD WEST**

VILLAGE OF LANSING, TOMPKINS COUNTY, NEW YORK

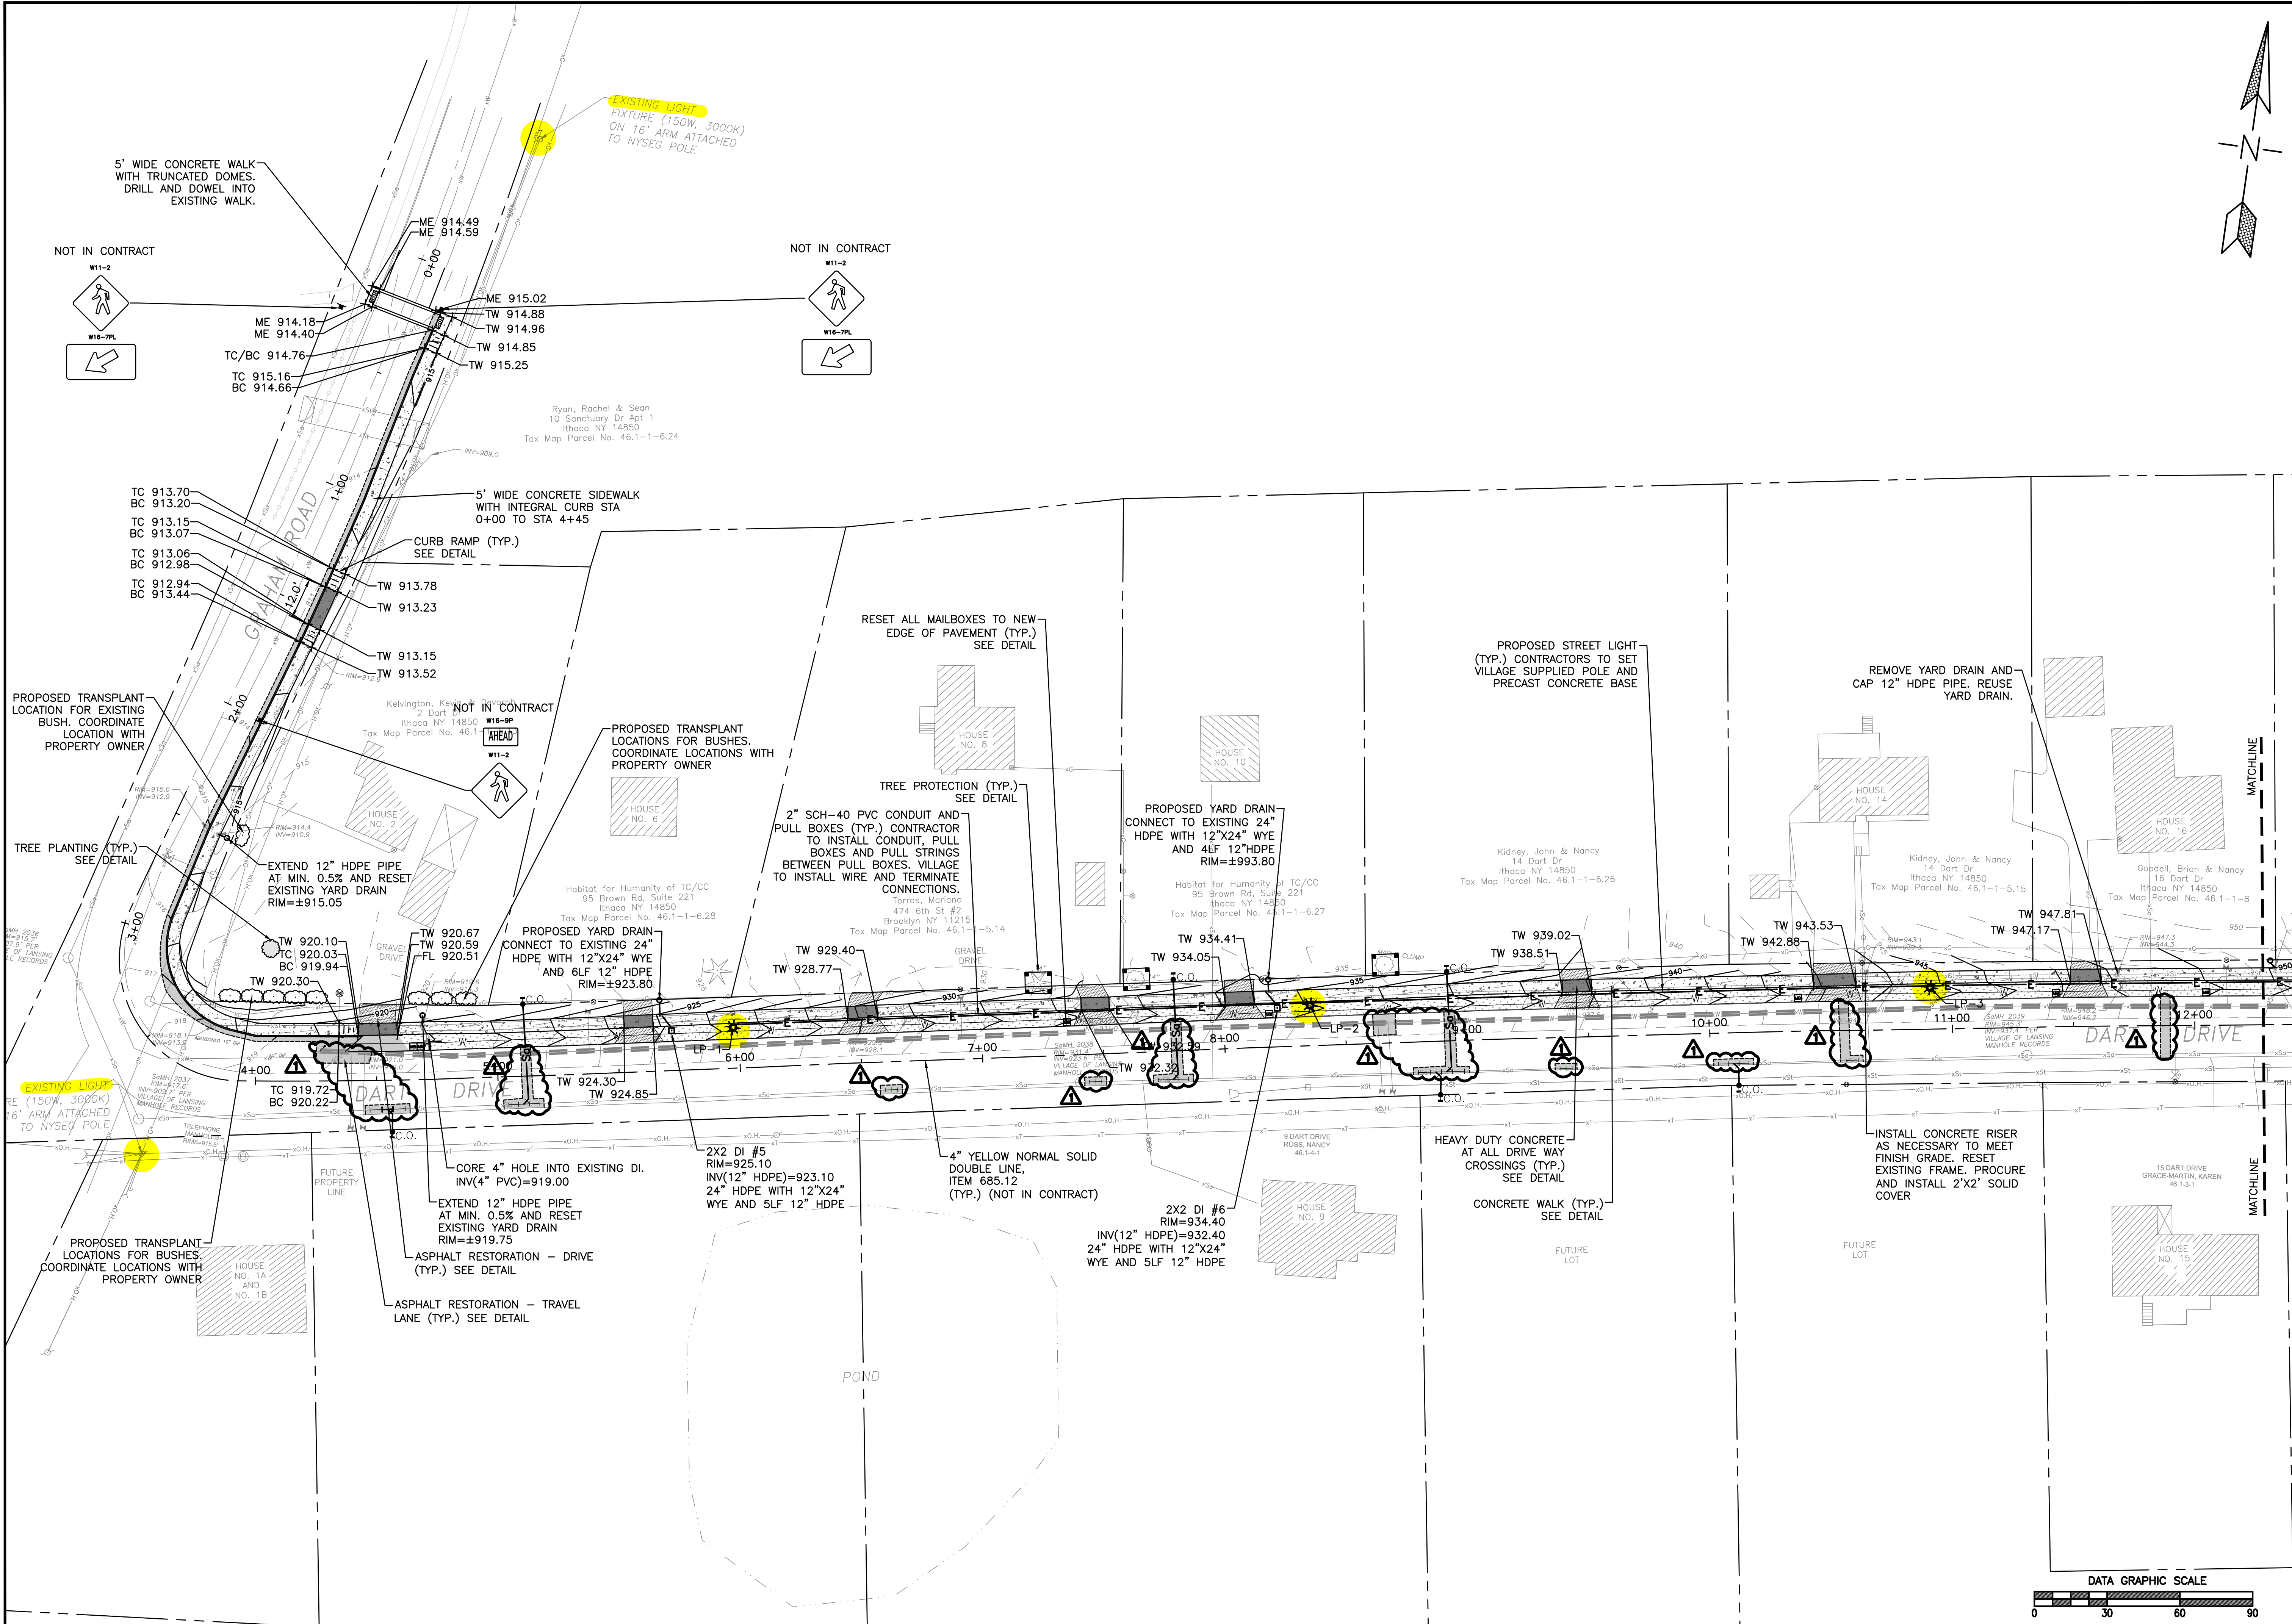


DATE	REVISION	CONFORMED FOR CONSTRUCTION
3/27/24	1	



SHEET TITLE
 DART DR
 LAYOUT AND
 GRADING PLAN

DATE: 02/16/24
 SCALE: AS SHOWN
 DRAWN BY: TGM
 CHECKED: DMH

JOB No.
 E19-03
 SHEET
 C211

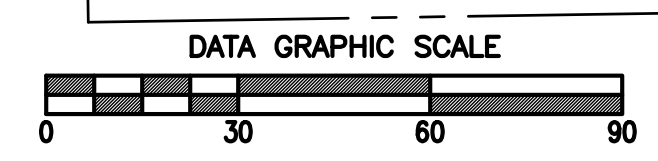

1 LAYOUT PLAN
 SCALE: 1"=30'


ALTERATIONS TO THIS MAP NOT CONFORMING TO SECTION 7209, SUBDIVISION 2, NEW YORK STATE EDUCATION LAW, ARE PROHIBITED BY LAW. ALL CERTIFICATIONS HEREON ARE VALID FOR THIS MAP AND COPIES THEREOF ONLY IF SAID MAP OR COPIES BEAR THE SEAL OF THE LICENSED PROFESSIONAL ENGINEER WHOSE SIGNATURE APPEARS HEREON.



T.G. MILLER, P.C.
ENGINEERS AND SURVEYORS
605 WEST STATE STREET
ITHACA, NEW YORK 14850
WWW.TGMILLER.PC.COM
607-272-6477


**2024 UTILITY AND SIDEWALK IMPROVEMENTS
DART DRIVE, GRAHAM ROAD, AND GRAHAM ROAD WEST**

VILLAGE OF LANSING, TOMPKINS COUNTY, NEW YORK

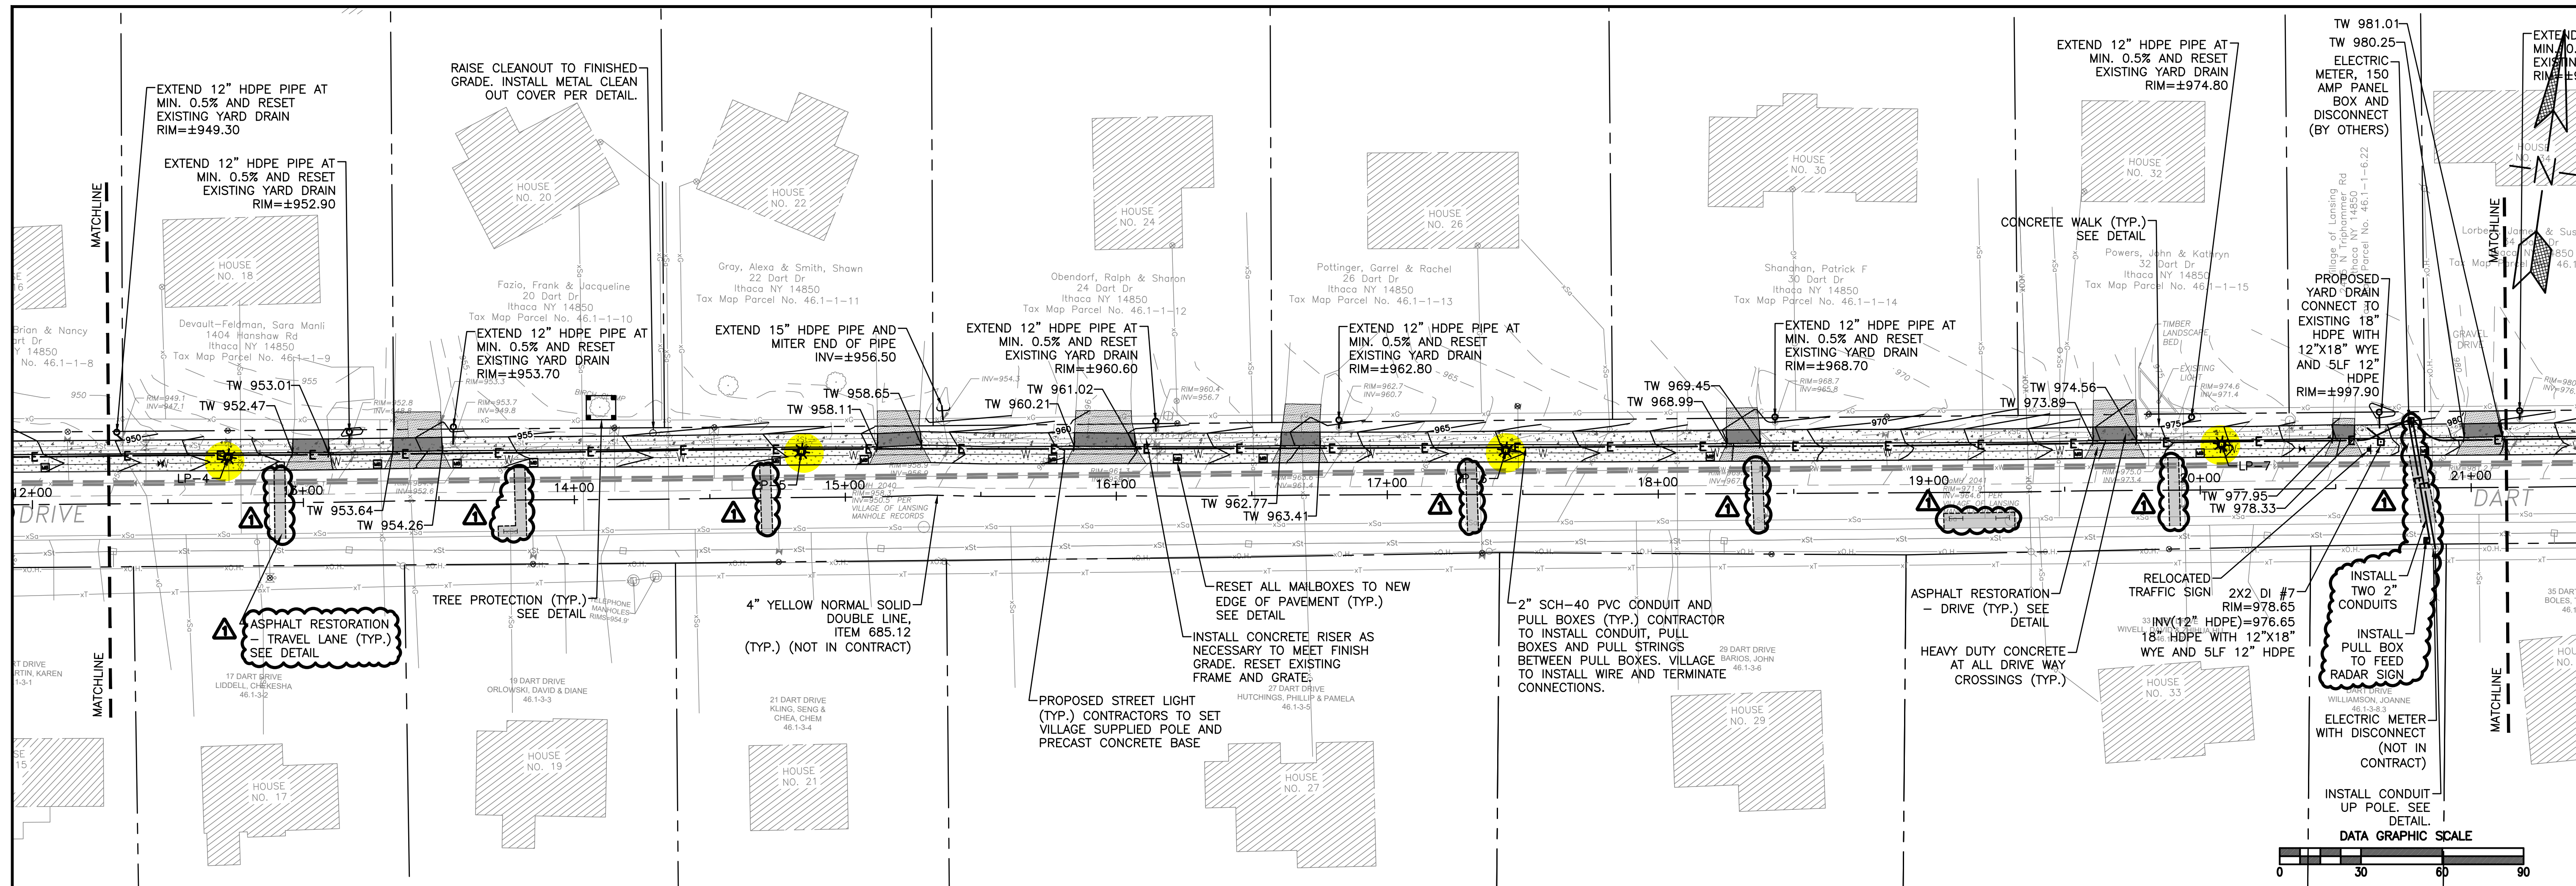

LAYOUT PLAN

SCALE: 1"=30'

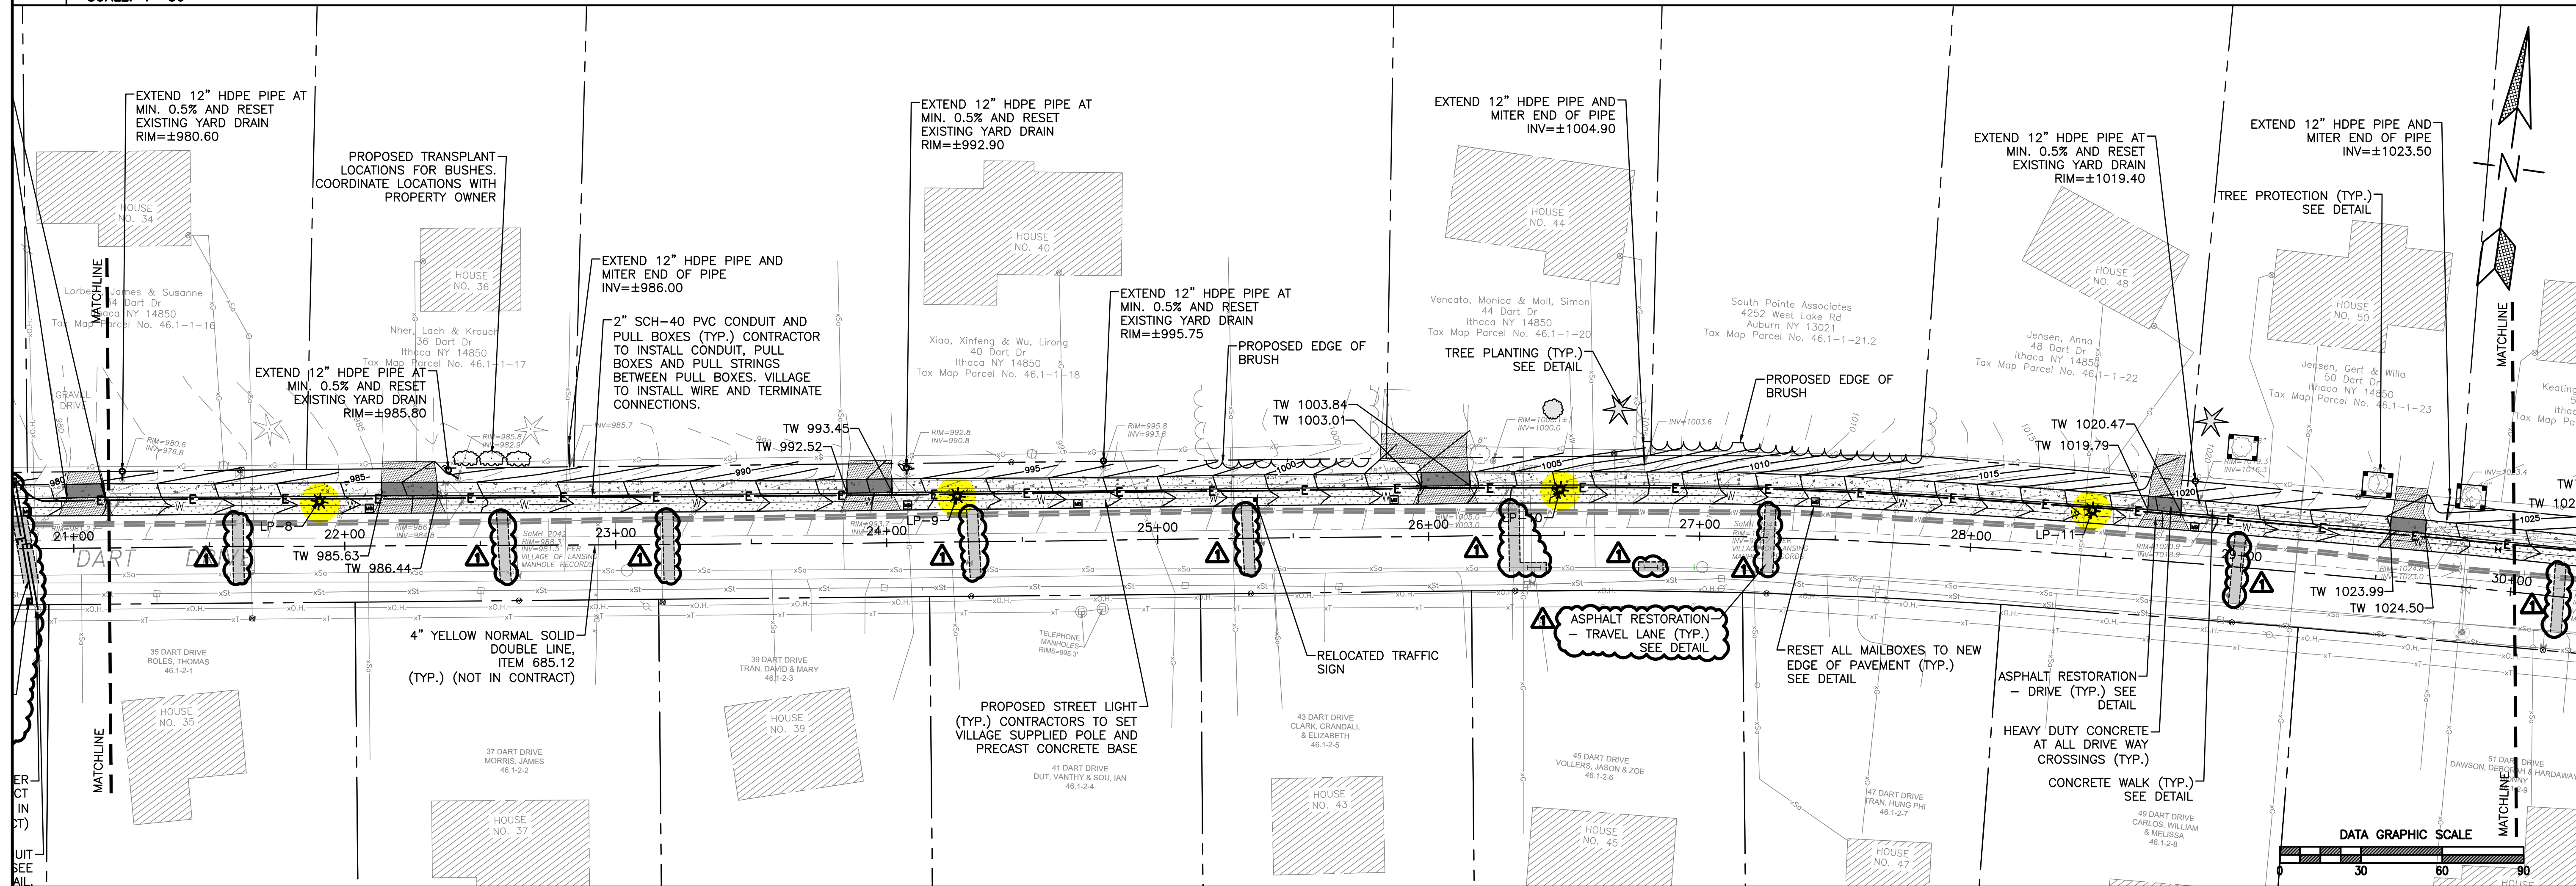

LAYOUT PLAN

SCALE: 1"=30'

DATE	REVISION	BY	APP
3/27/24	CONFORMED FOR CONSTRUCTION		



SHEET TITLE
DART DR
LAYOUT AND
GRADING PLAN

DATE: 02/16/24
SCALE: AS SHOWN
DRAWN BY: TGM
CHECKED: DMH
JOB No. E19-03
SHEET C212

WARNING: ALTERATIONS TO THIS MAP NOT CONFORMING TO SECTION 7209, SUBDIVISION 2, NEW YORK STATE EDUCATION LAW, ARE PROHIBITED BY LAW. ALL CERTIFICATIONS HEREON ARE VALID FOR THIS MAP AND COPIES THEREOF ONLY IF SAID MAP OR COPIES BEAR THE SEAL OF THE LICENSED PROFESSIONAL ENGINEER WHOSE SIGNATURE APPEARS HEREON.



T.G. MILLER, P.C.
 ENGINEERS AND SURVEYORS
 605 WEST STATE STREET
 ITHACA, NEW YORK 14850
 WWW.TGMILLER.PC.COM
 607-272-6477

**2024 UTILITY AND SIDEWALK IMPROVEMENTS
 DART DRIVE, GRAHAM ROAD, AND GRAHAM ROAD WEST**

VILLAGE OF LANSING, TOMPKINS COUNTY, NEW YORK



ISSUE	DATE	REVISION
1	3/27/24	CONFORMED FOR CONSTRUCTION



SHEET TITLE
 DART DR
 LAYOUT AND
 GRADING PLAN

DATE: 02/16/24
 SCALE: AS SHOWN
 DRAWN BY: TGM
 CHECKED: DMH

JOB No.
 E19-03
 SHEET
C213

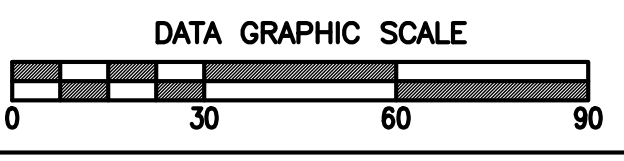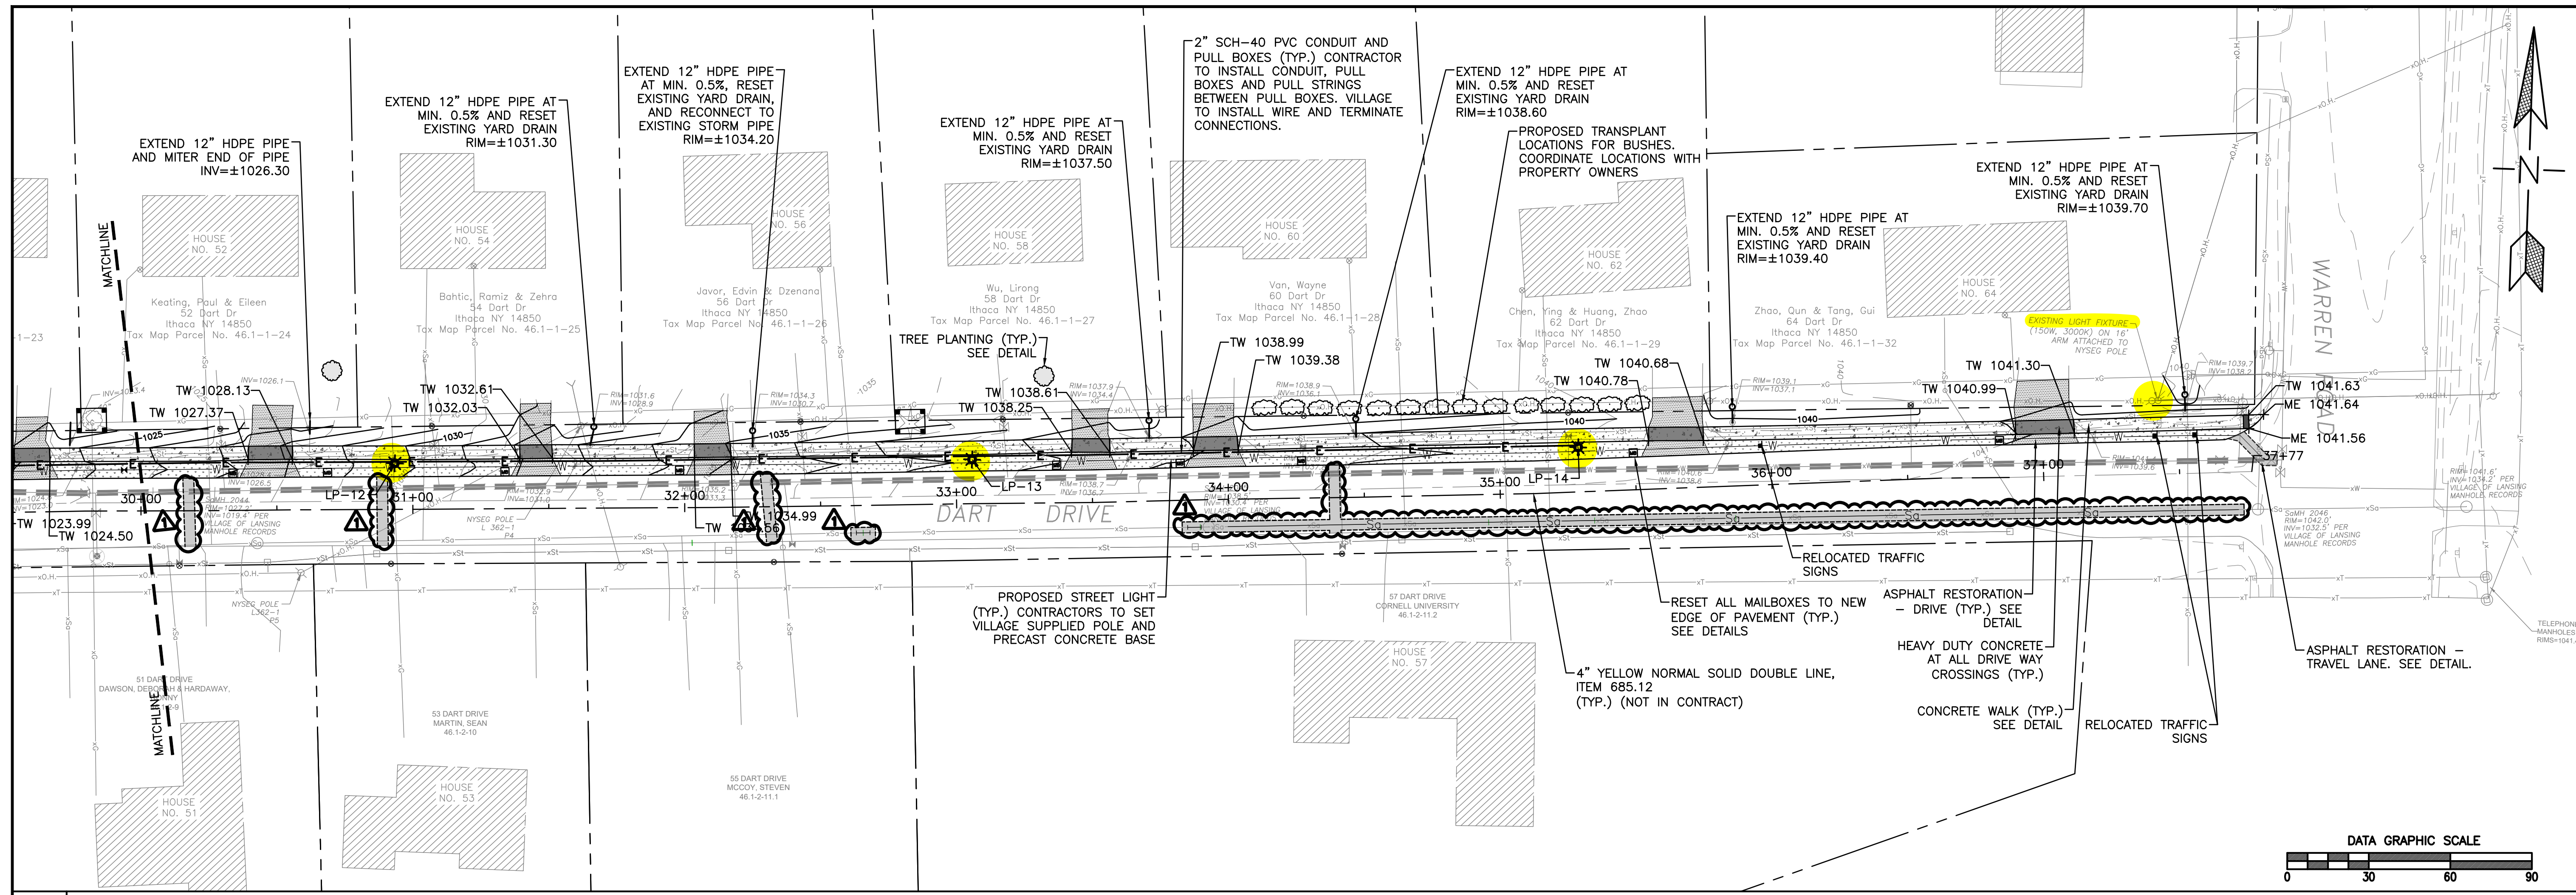

1 LAYOUT PLAN
 SCALE: 1"=30'

WARNING: ALTERATIONS TO THIS MAP NOT CONFORMING TO SECTION 7209, SUBDIVISION 2, NEW YORK STATE EDUCATION LAW, ARE PROHIBITED BY LAW. ALL CERTIFICATIONS HEREON ARE VALID FOR THIS MAP AND COPIES THEREOF ONLY IF SIGNED OR COPIES BEAR THE SEAL OF THE LICENSED PROFESSIONAL ENGINEER WHOSE SIGNATURE APPEARS HEREON.