


SAVED: 08/30/11 04:02 PM

FILENAME: N:\DRAWINGS\CORRESPONDENCE\ITHACA\IBRE\FROM\2011-08-30\14890-SITE\_APRN-2007.DWG

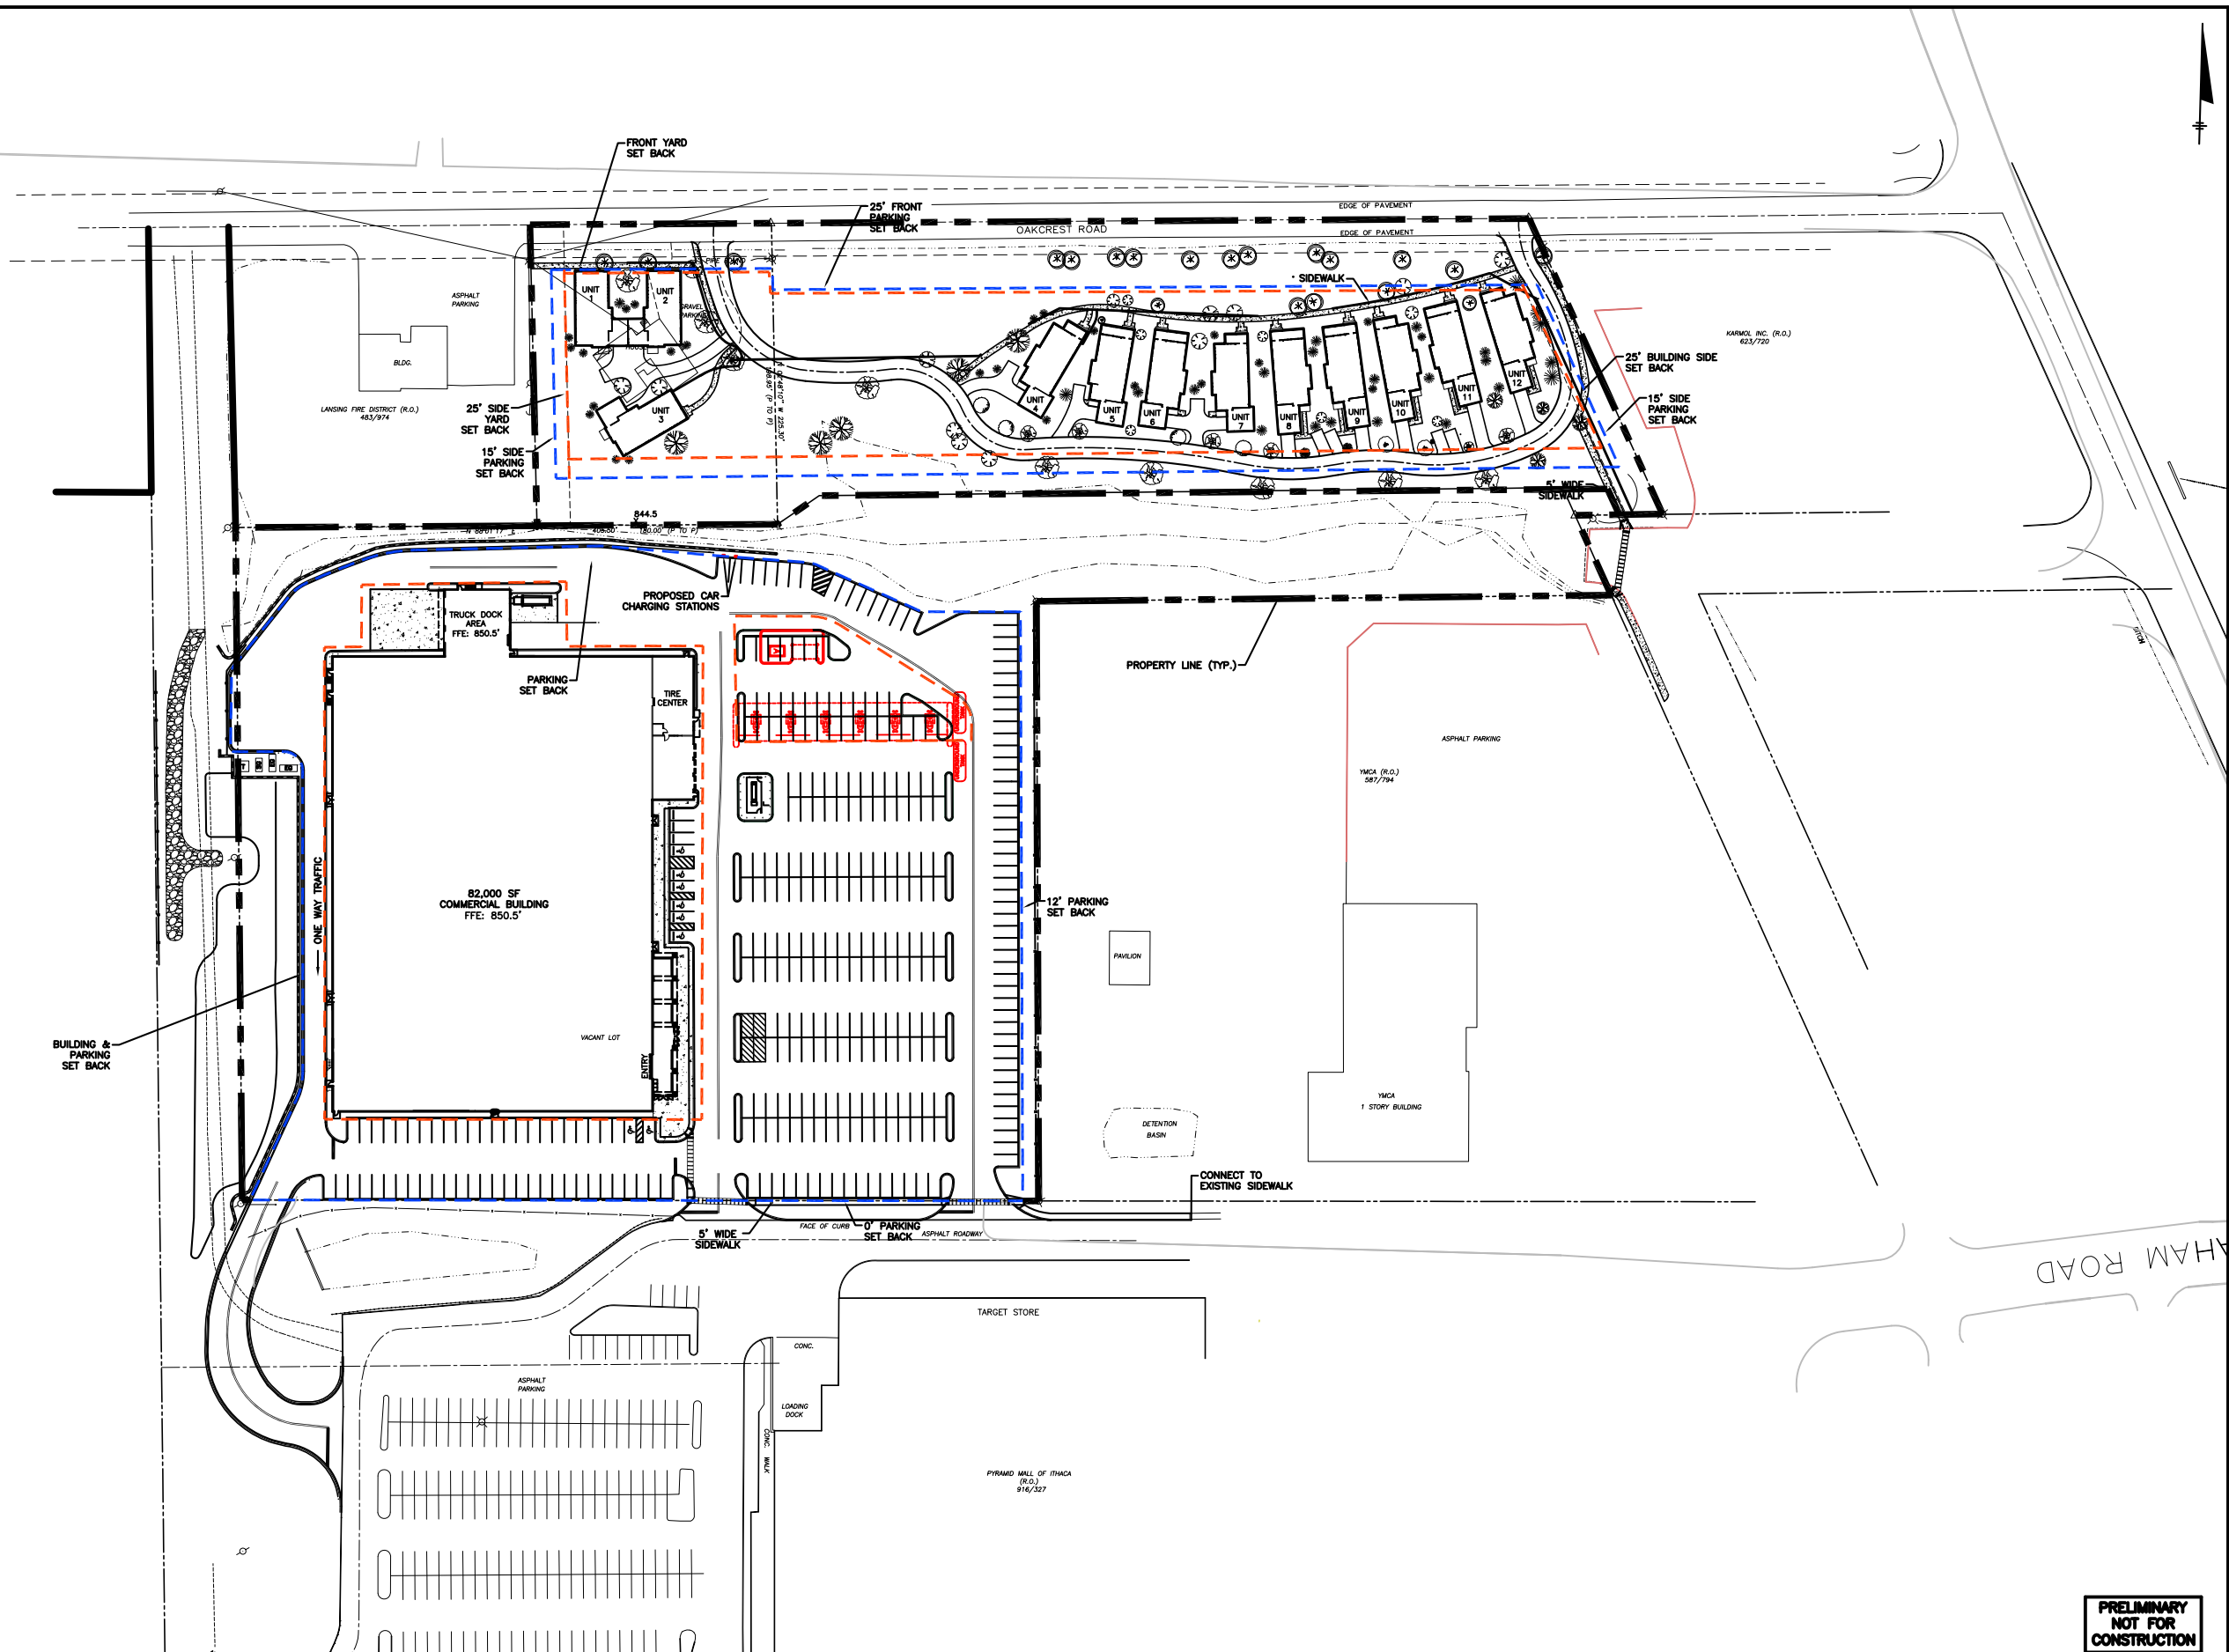

IT IS A VIOLATION OF LAW FOR ANY PERSON, UNLESS ACTING UNDER THE DIRECTION OF A LICENSED ENGINEER, TO ALTER THIS DOCUMENT.

THIS DRAWING WAS PREPARED AT THE SCALE INDICATED IN THE TITLE BLOCK. DIMENSIONS IN THE STORED SCALE MAY BE INTRODUCED WHEN DRAWINGS ARE REPRODUCED BY ANY MEANS. USE THE GRAPHIC SCALE BAR IN THE TITLE BLOCK TO DETERMINE THE ACTUAL SCALE OF THIS DRAWING.

PLAN  
SCALE: 1"=40'

IN CHARGE OF	DESIGNED BY	CHECKED BY	DRAWN BY

NO.	DATE	PROPOSED SETBACKS	REVISION	INIT.
A	08/29/11	PROPOSED SETBACKS		



ARROWHEAD VENTURES, LLC  
PDA DEVELOPMENT

SETBACKS

**PRELIMINARY  
NOT FOR  
CONSTRUCTION**  
DATE: 08/29/11

FILE NO.	14729.44890-001
DATE	DECEMBER 2010